

SHOWBOAT COTTAGES

ATLANTIC BEACH, NC

ISSUED FOR CONSTRUCTION:
29AUG2022

ARCHITECT
ERROL J. WARREN, JR.



600 Tiffany Boulevard
Suite E
Rocky Mount, NC 27804
(252)977-7787
archejw@hotmail.com

ERROL J. WARREN, JR.
REGISTERED ARCHITECT
3766
29 AUG 2022

Contractor shall verify and be responsible for all dimensions at job.

29AUG2022 A1.4
Date Sheet

22-23 5 of 16

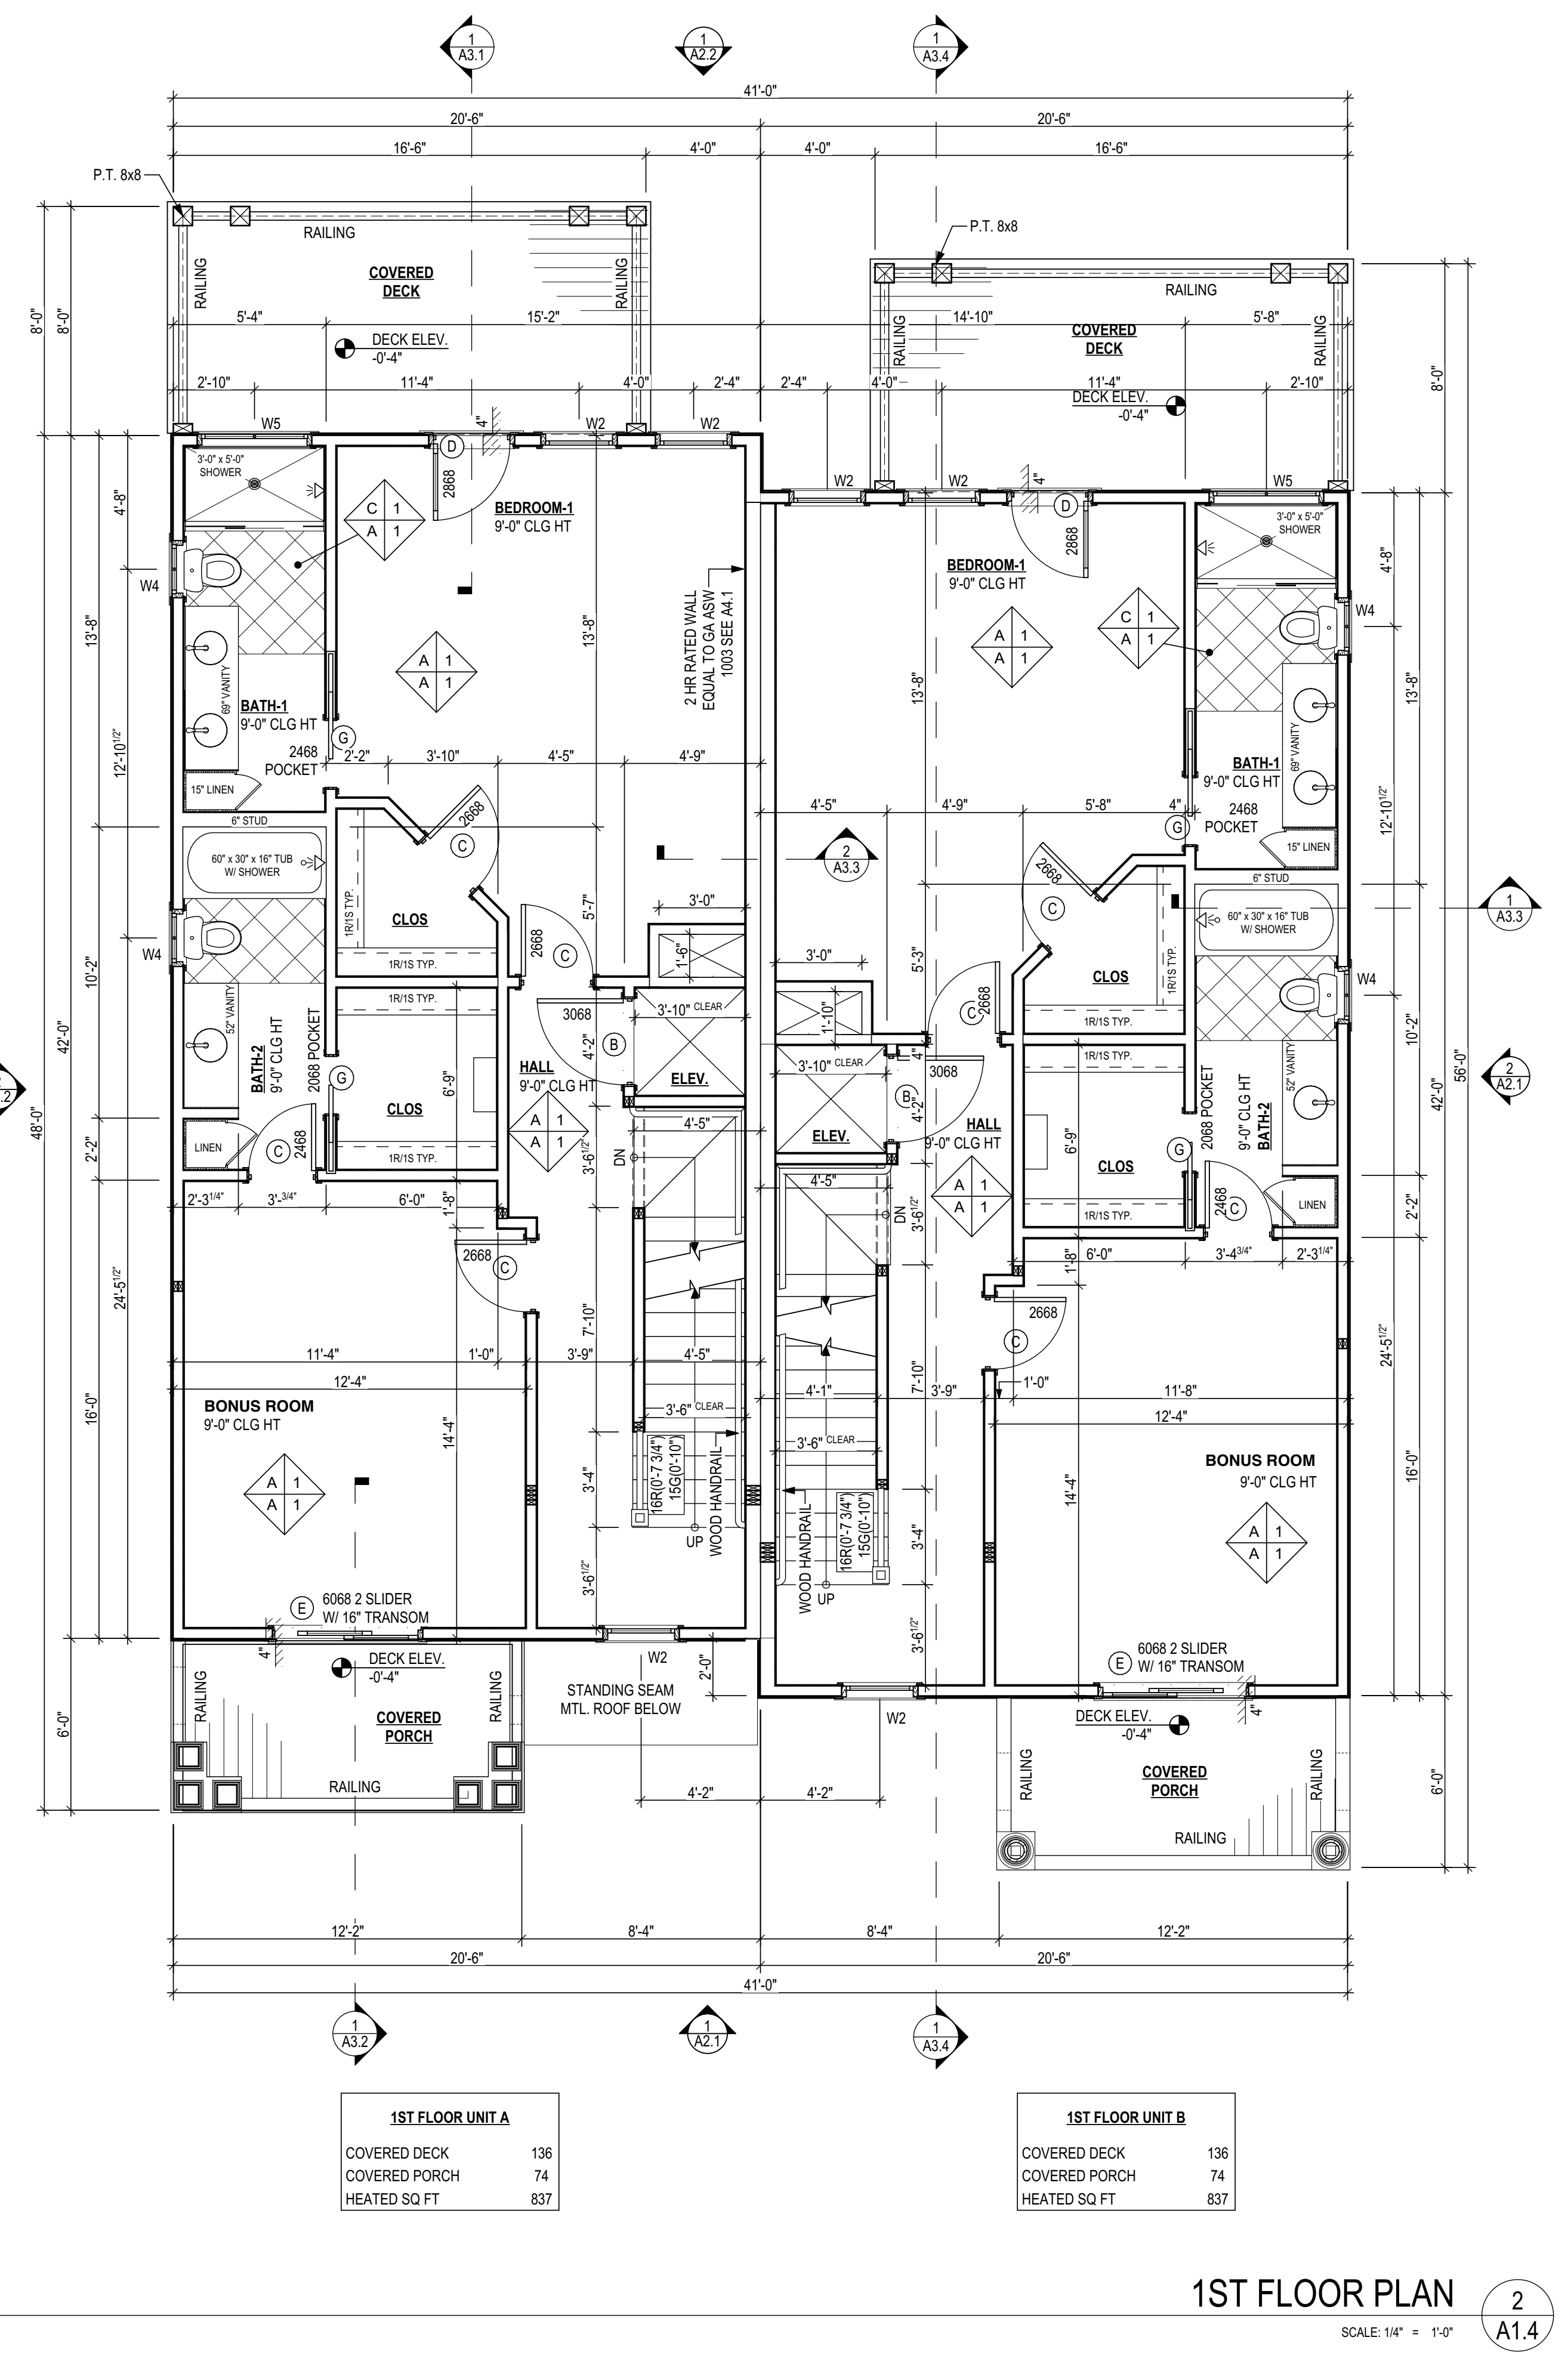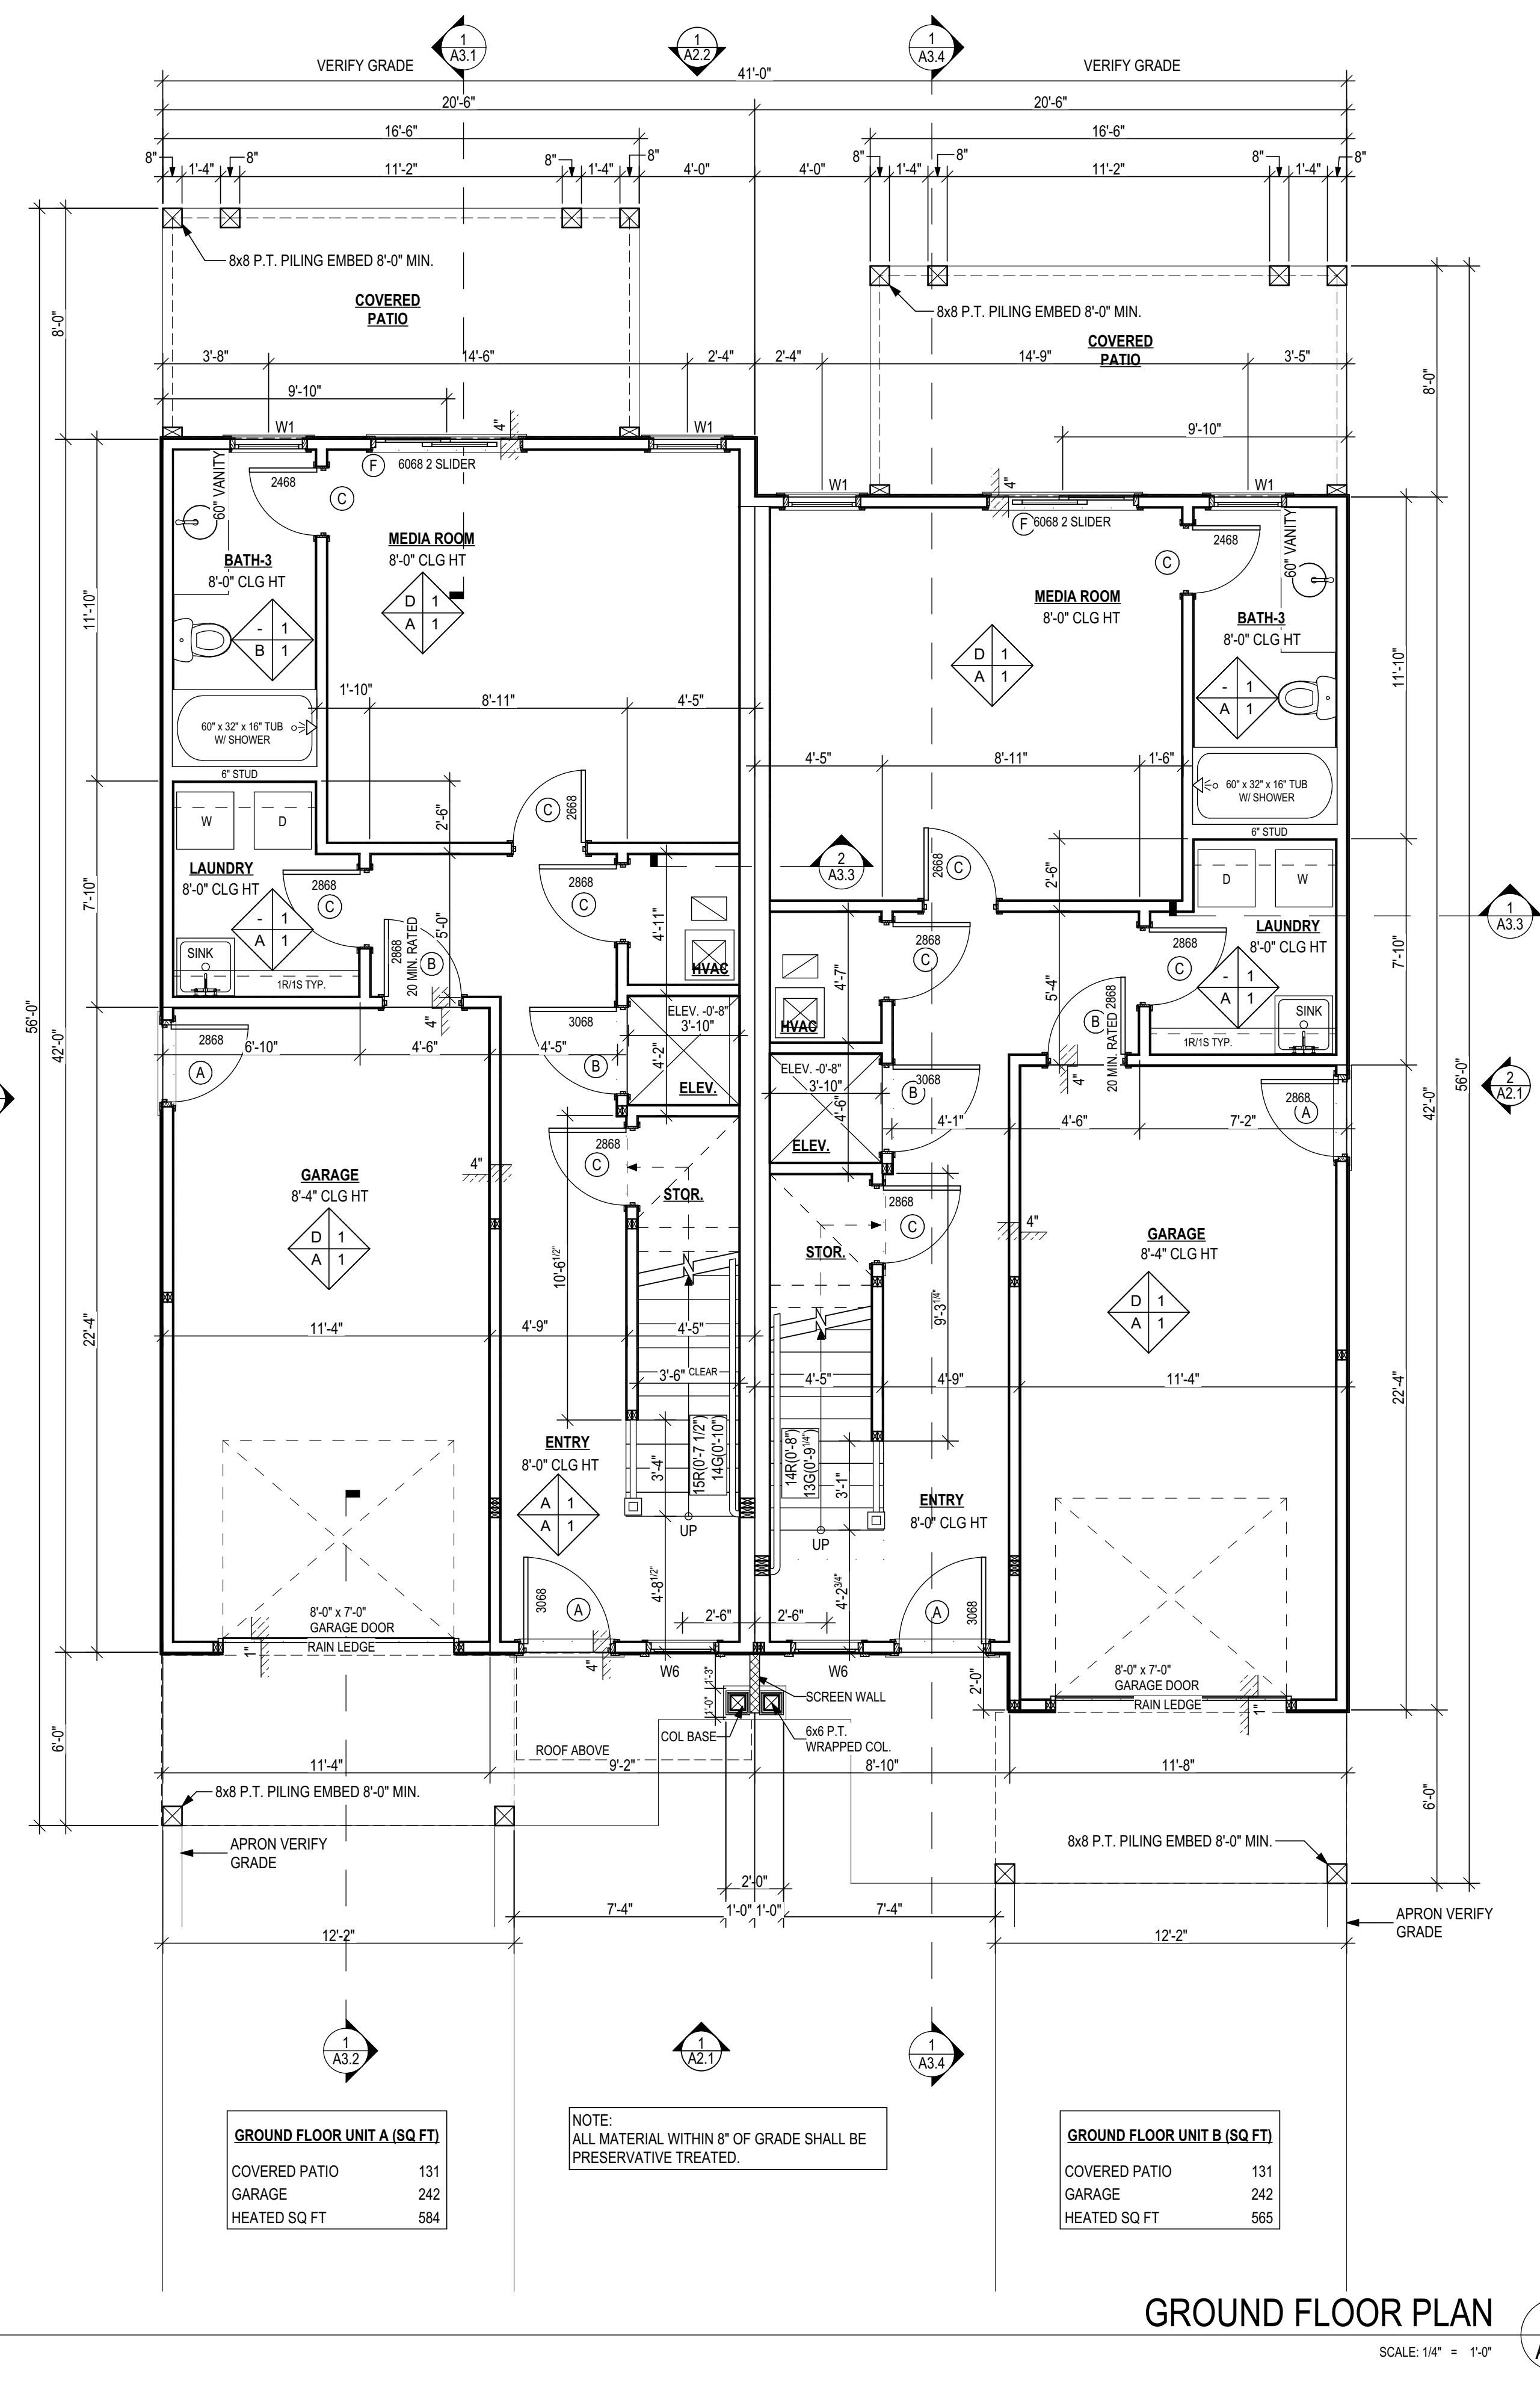

**SHOWBOAT
COTTAGES**
ATLANTIC BEACH, NC

ISSUED FOR
CONSTRUCTION:
29AUG2022

ARCHITECT
ERROL J. WARREN, JR.


600 Tiffany Boulevard
Suite E
Rocky Mount, NC 27804
(252)977-7787
erchjw@hotmail.com

ERROL J. WARREN, JR.
REGISTERED ARCHITECT
3766
[Signature]
29 AUG 2022

Contractor shall verify and
be responsible for all
dimensions at job.

29AUG2022 A1.5
Date Sheet

22-23 6 of 16

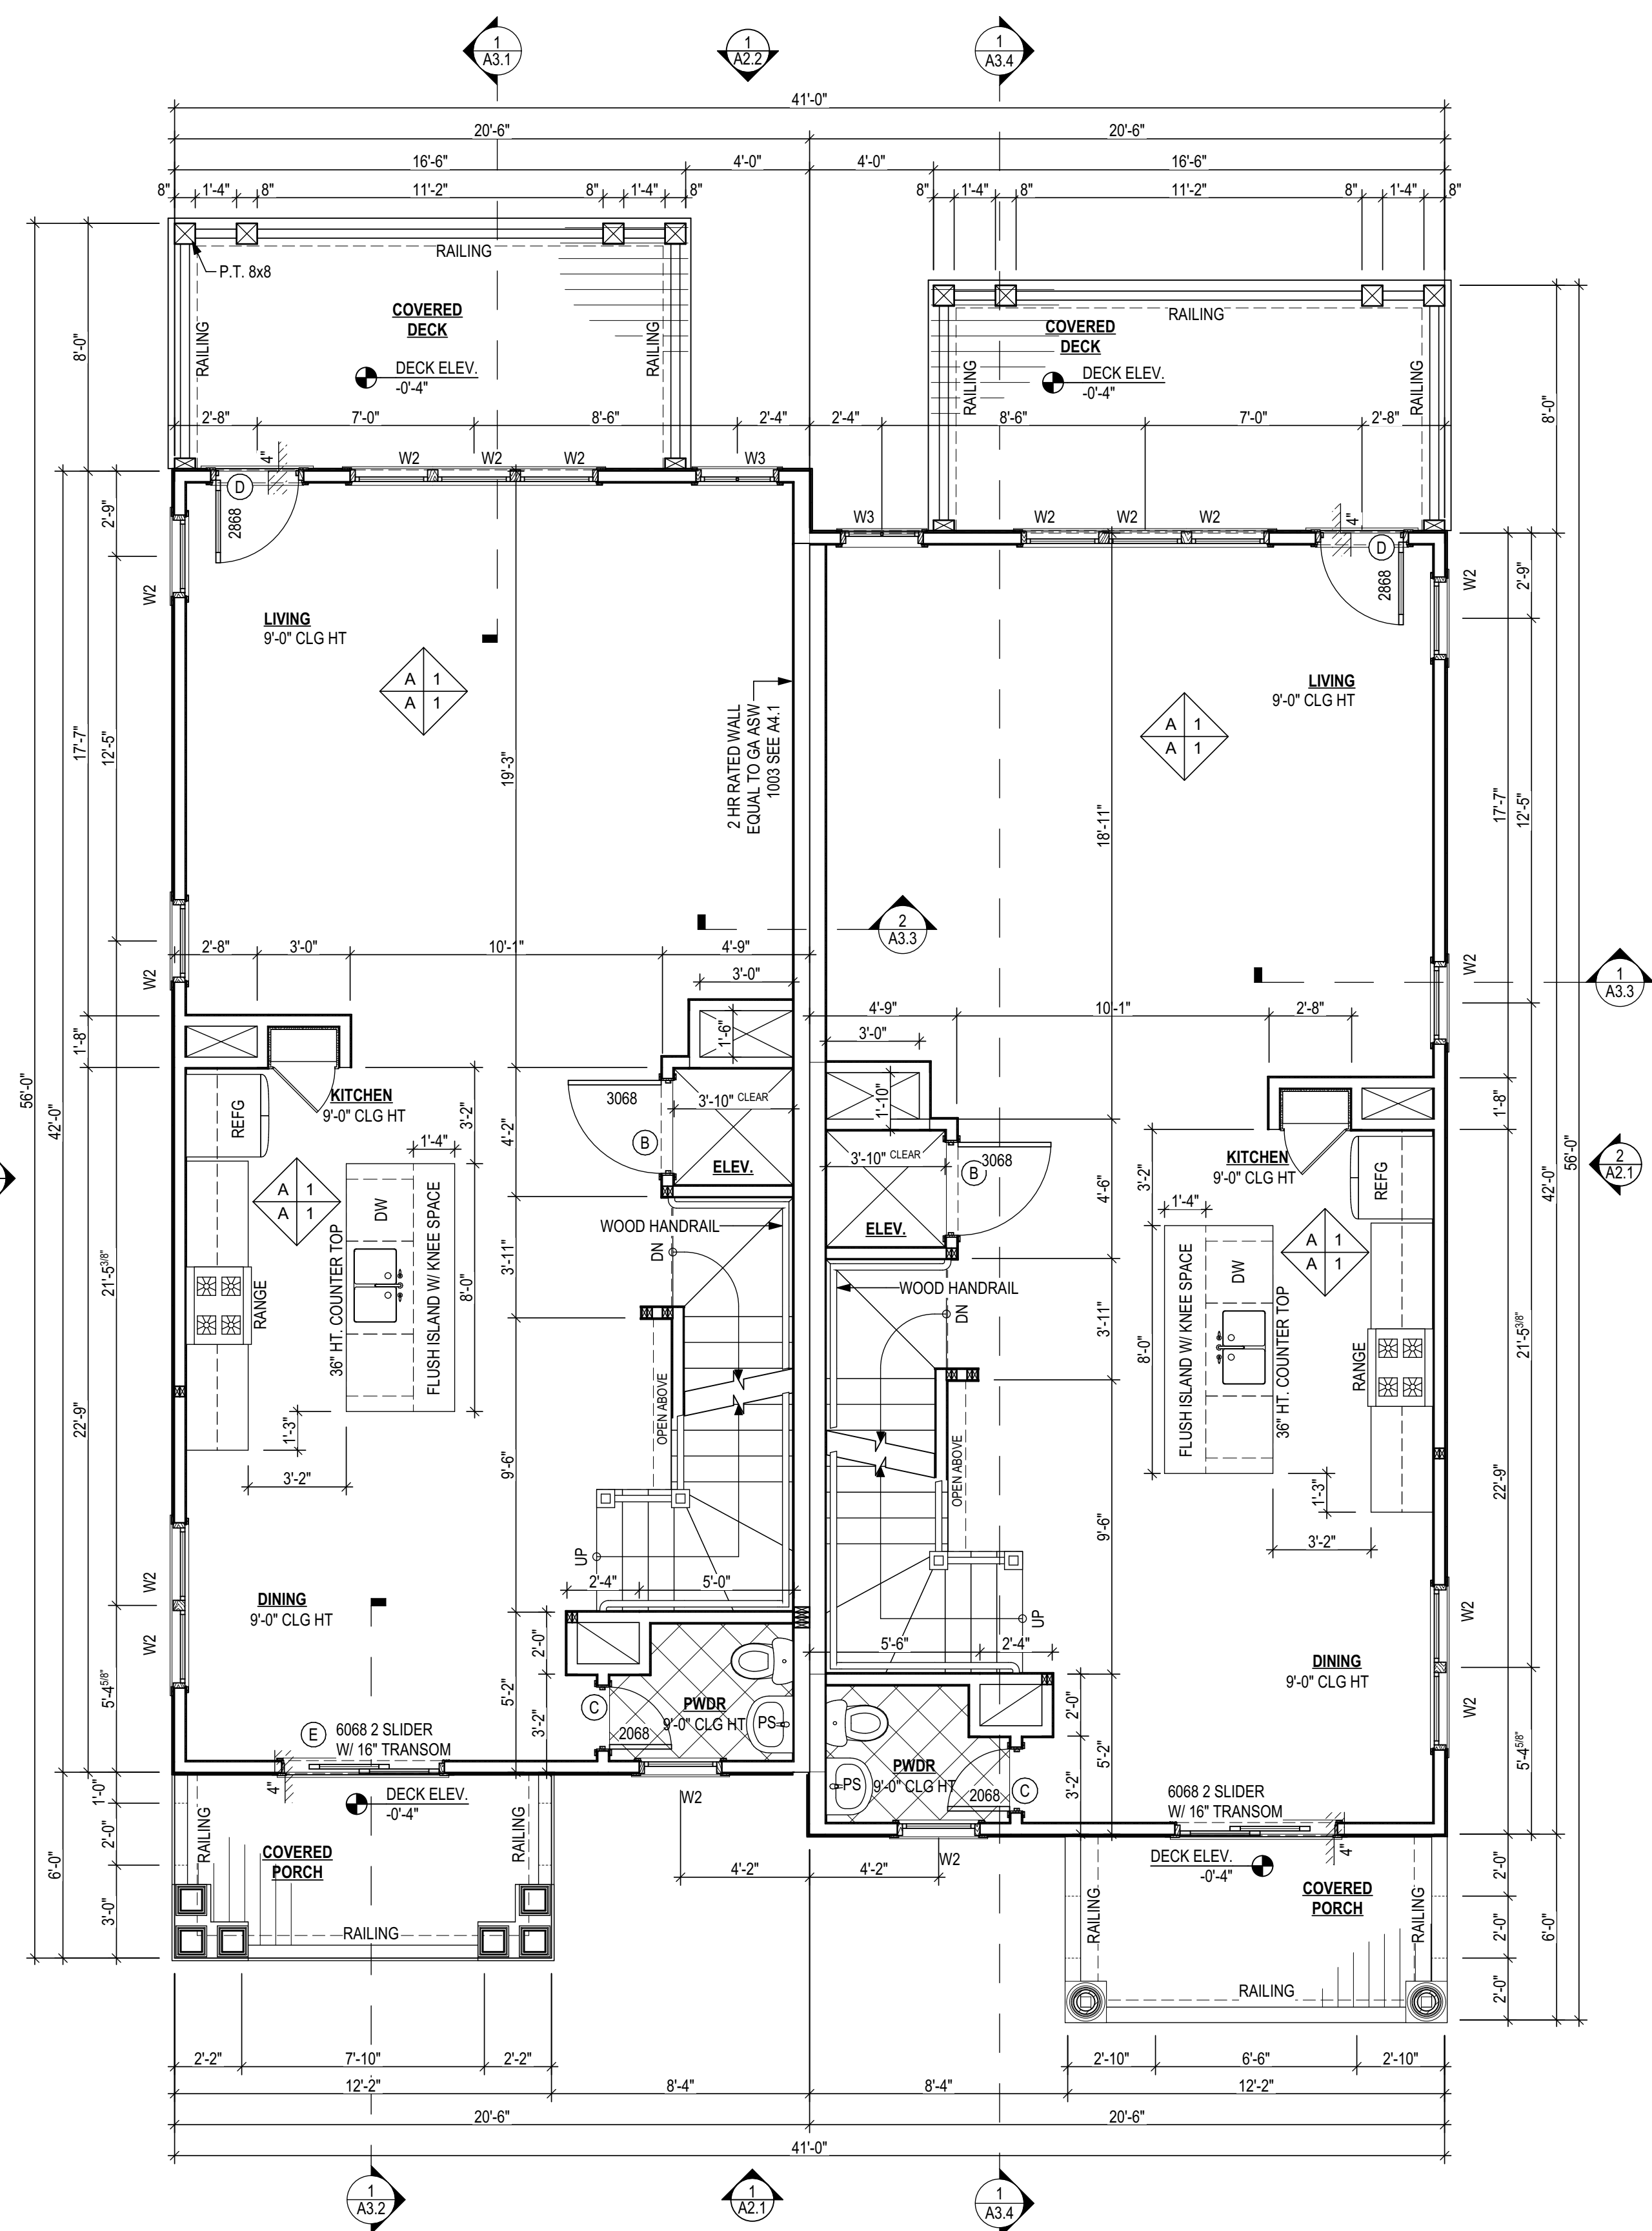


2ND FLOOR UNIT A

2ND FLOOR	861
COVERED DECK	136
COVERED PORCH	74

2ND FLOOR UNIT B

2ND FLOOR	861
COVERED DECK	136
COVERED PORCH	74

2ND FLOOR PLAN 1
SCALE: 1/4" = 1'-0" A1.5

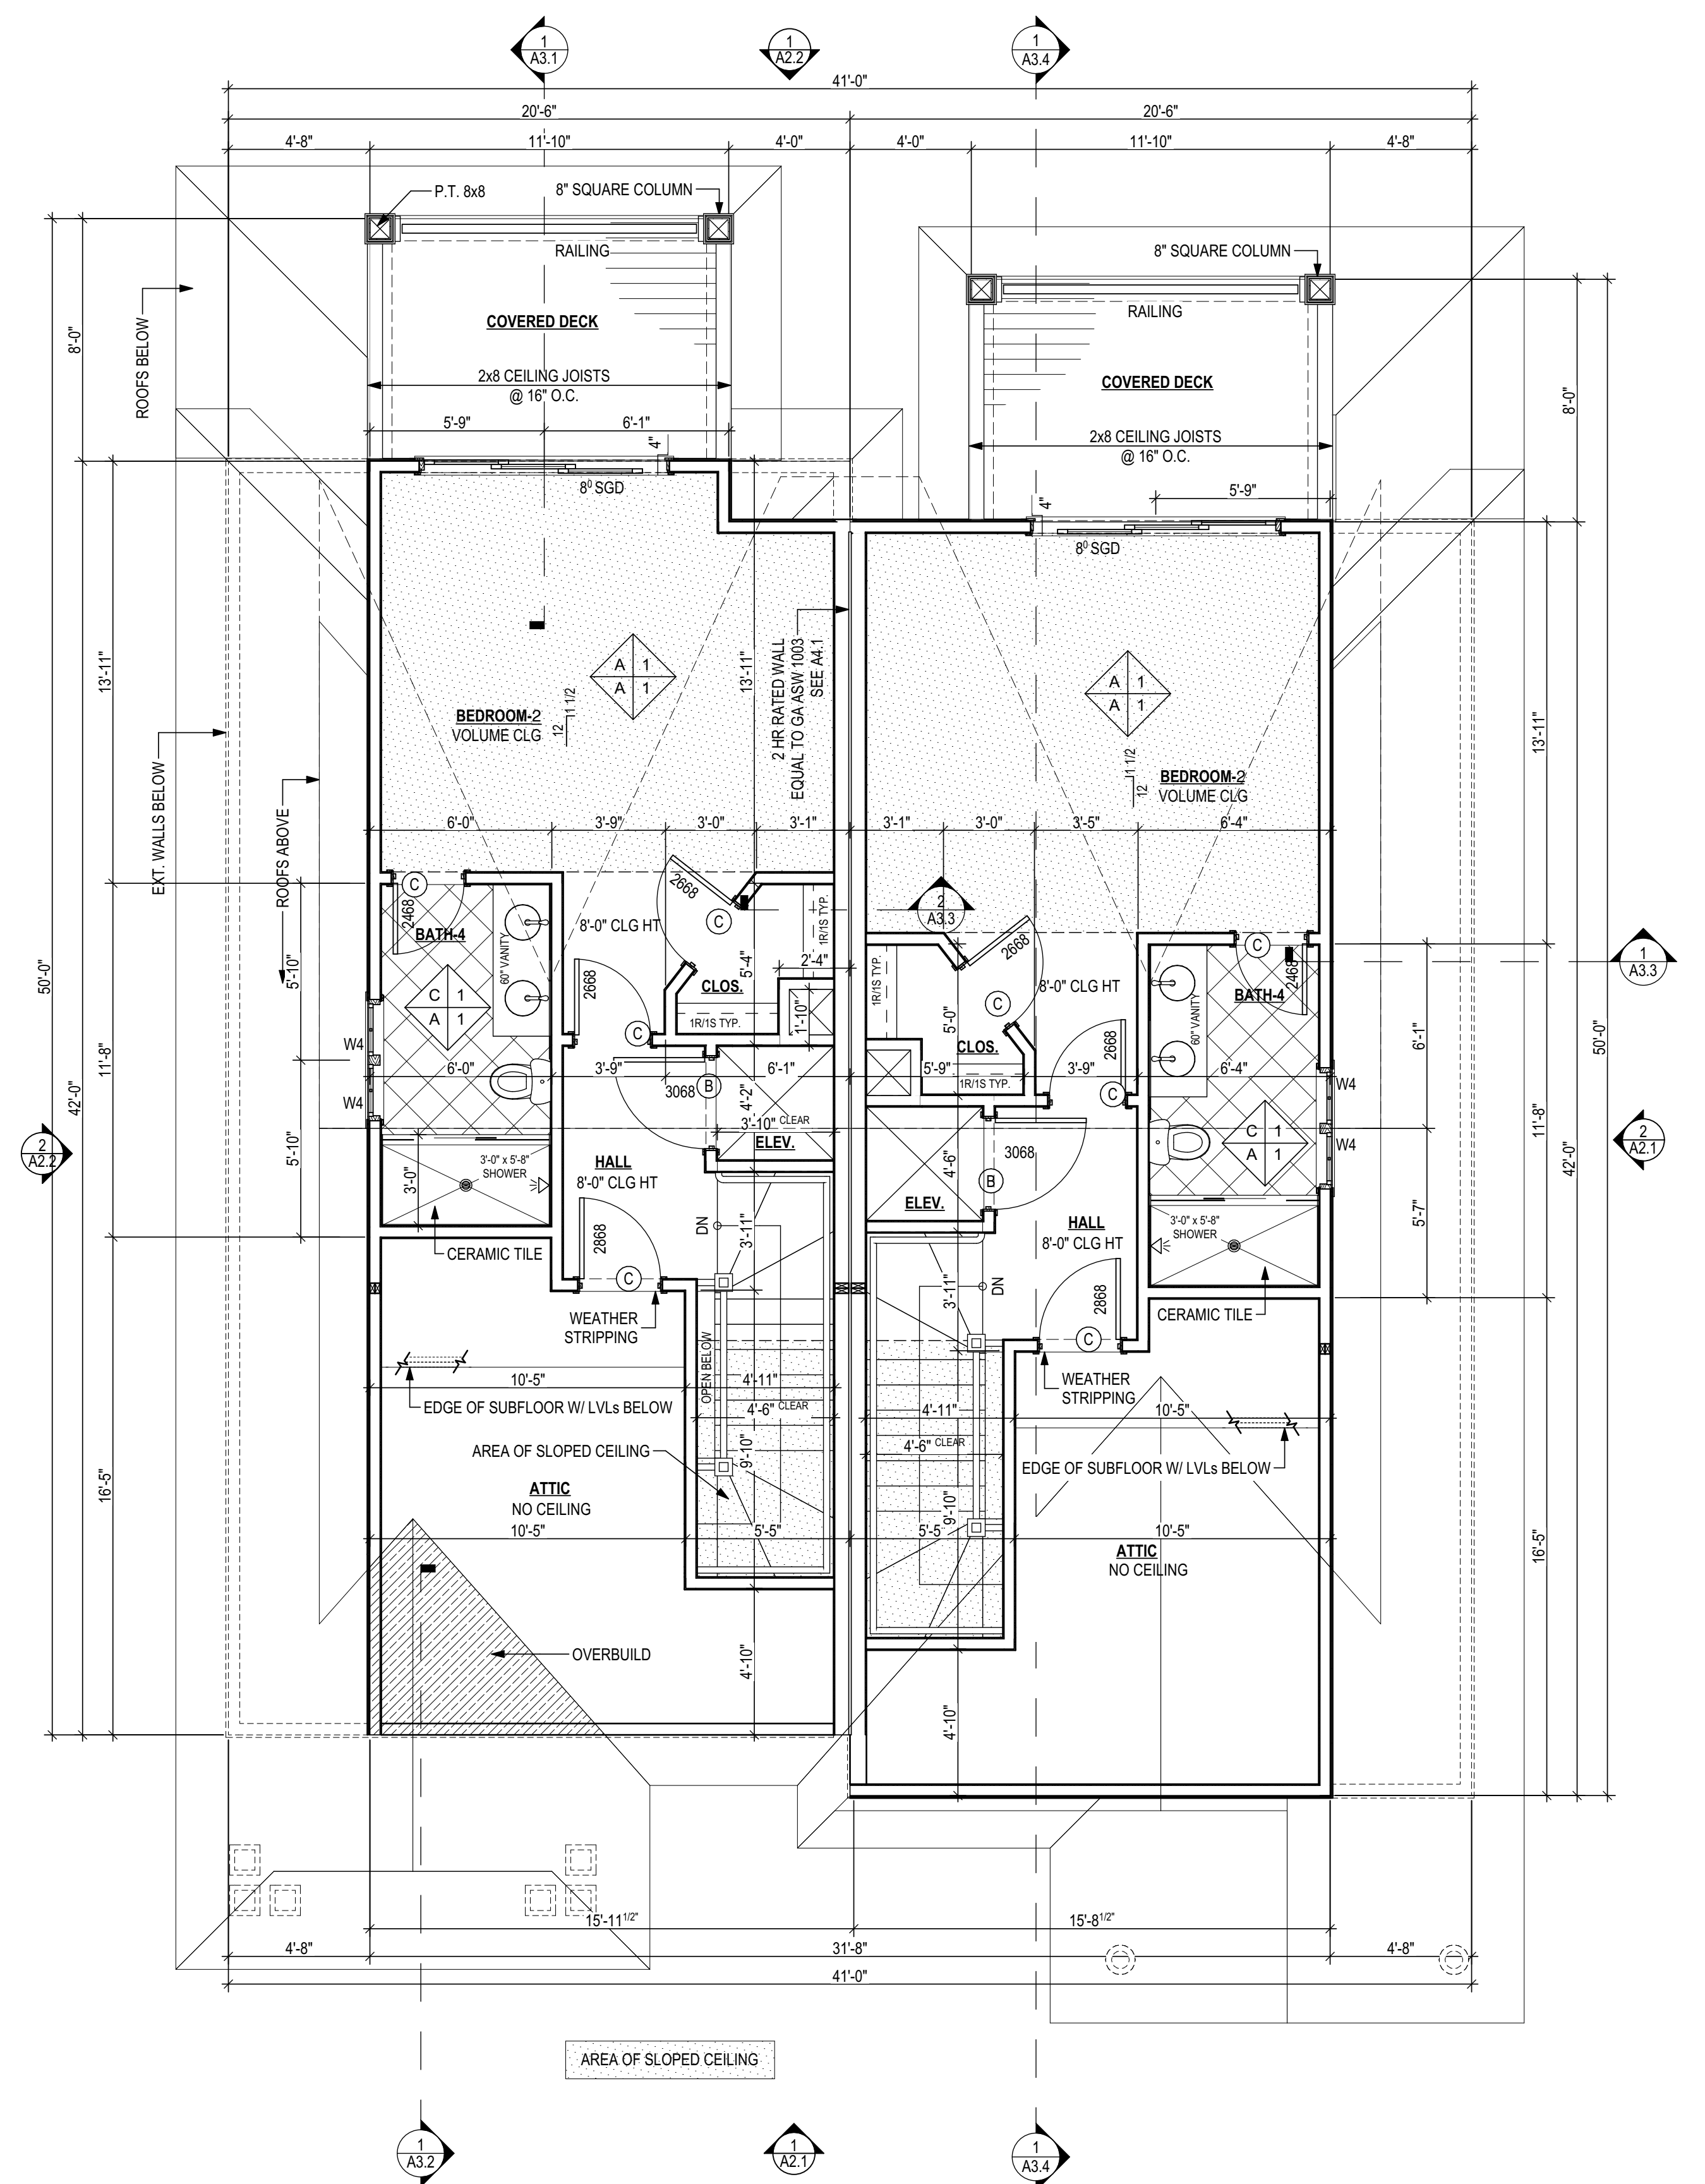

3RD FLOOR UNIT A

3RD FLOOR	424
ATTIC	177
COVERED DECK	96

3RD FLOOR UNIT B

3RD FLOOR	430
ATTIC	177
COVERED DECK	96

3RD FLOOR PLAN 2
SCALE: 1/4" = 1'-0" A1.5